


Copyright Rutter Architects Limited.
No implied licence exists.
All dimensions to be checked onsite. Errors, omissions or differences between drawings and specifications or bills of quantities to be reported to Rutter Architects Limited.

Revisions : Drawn/Chkd : Date :

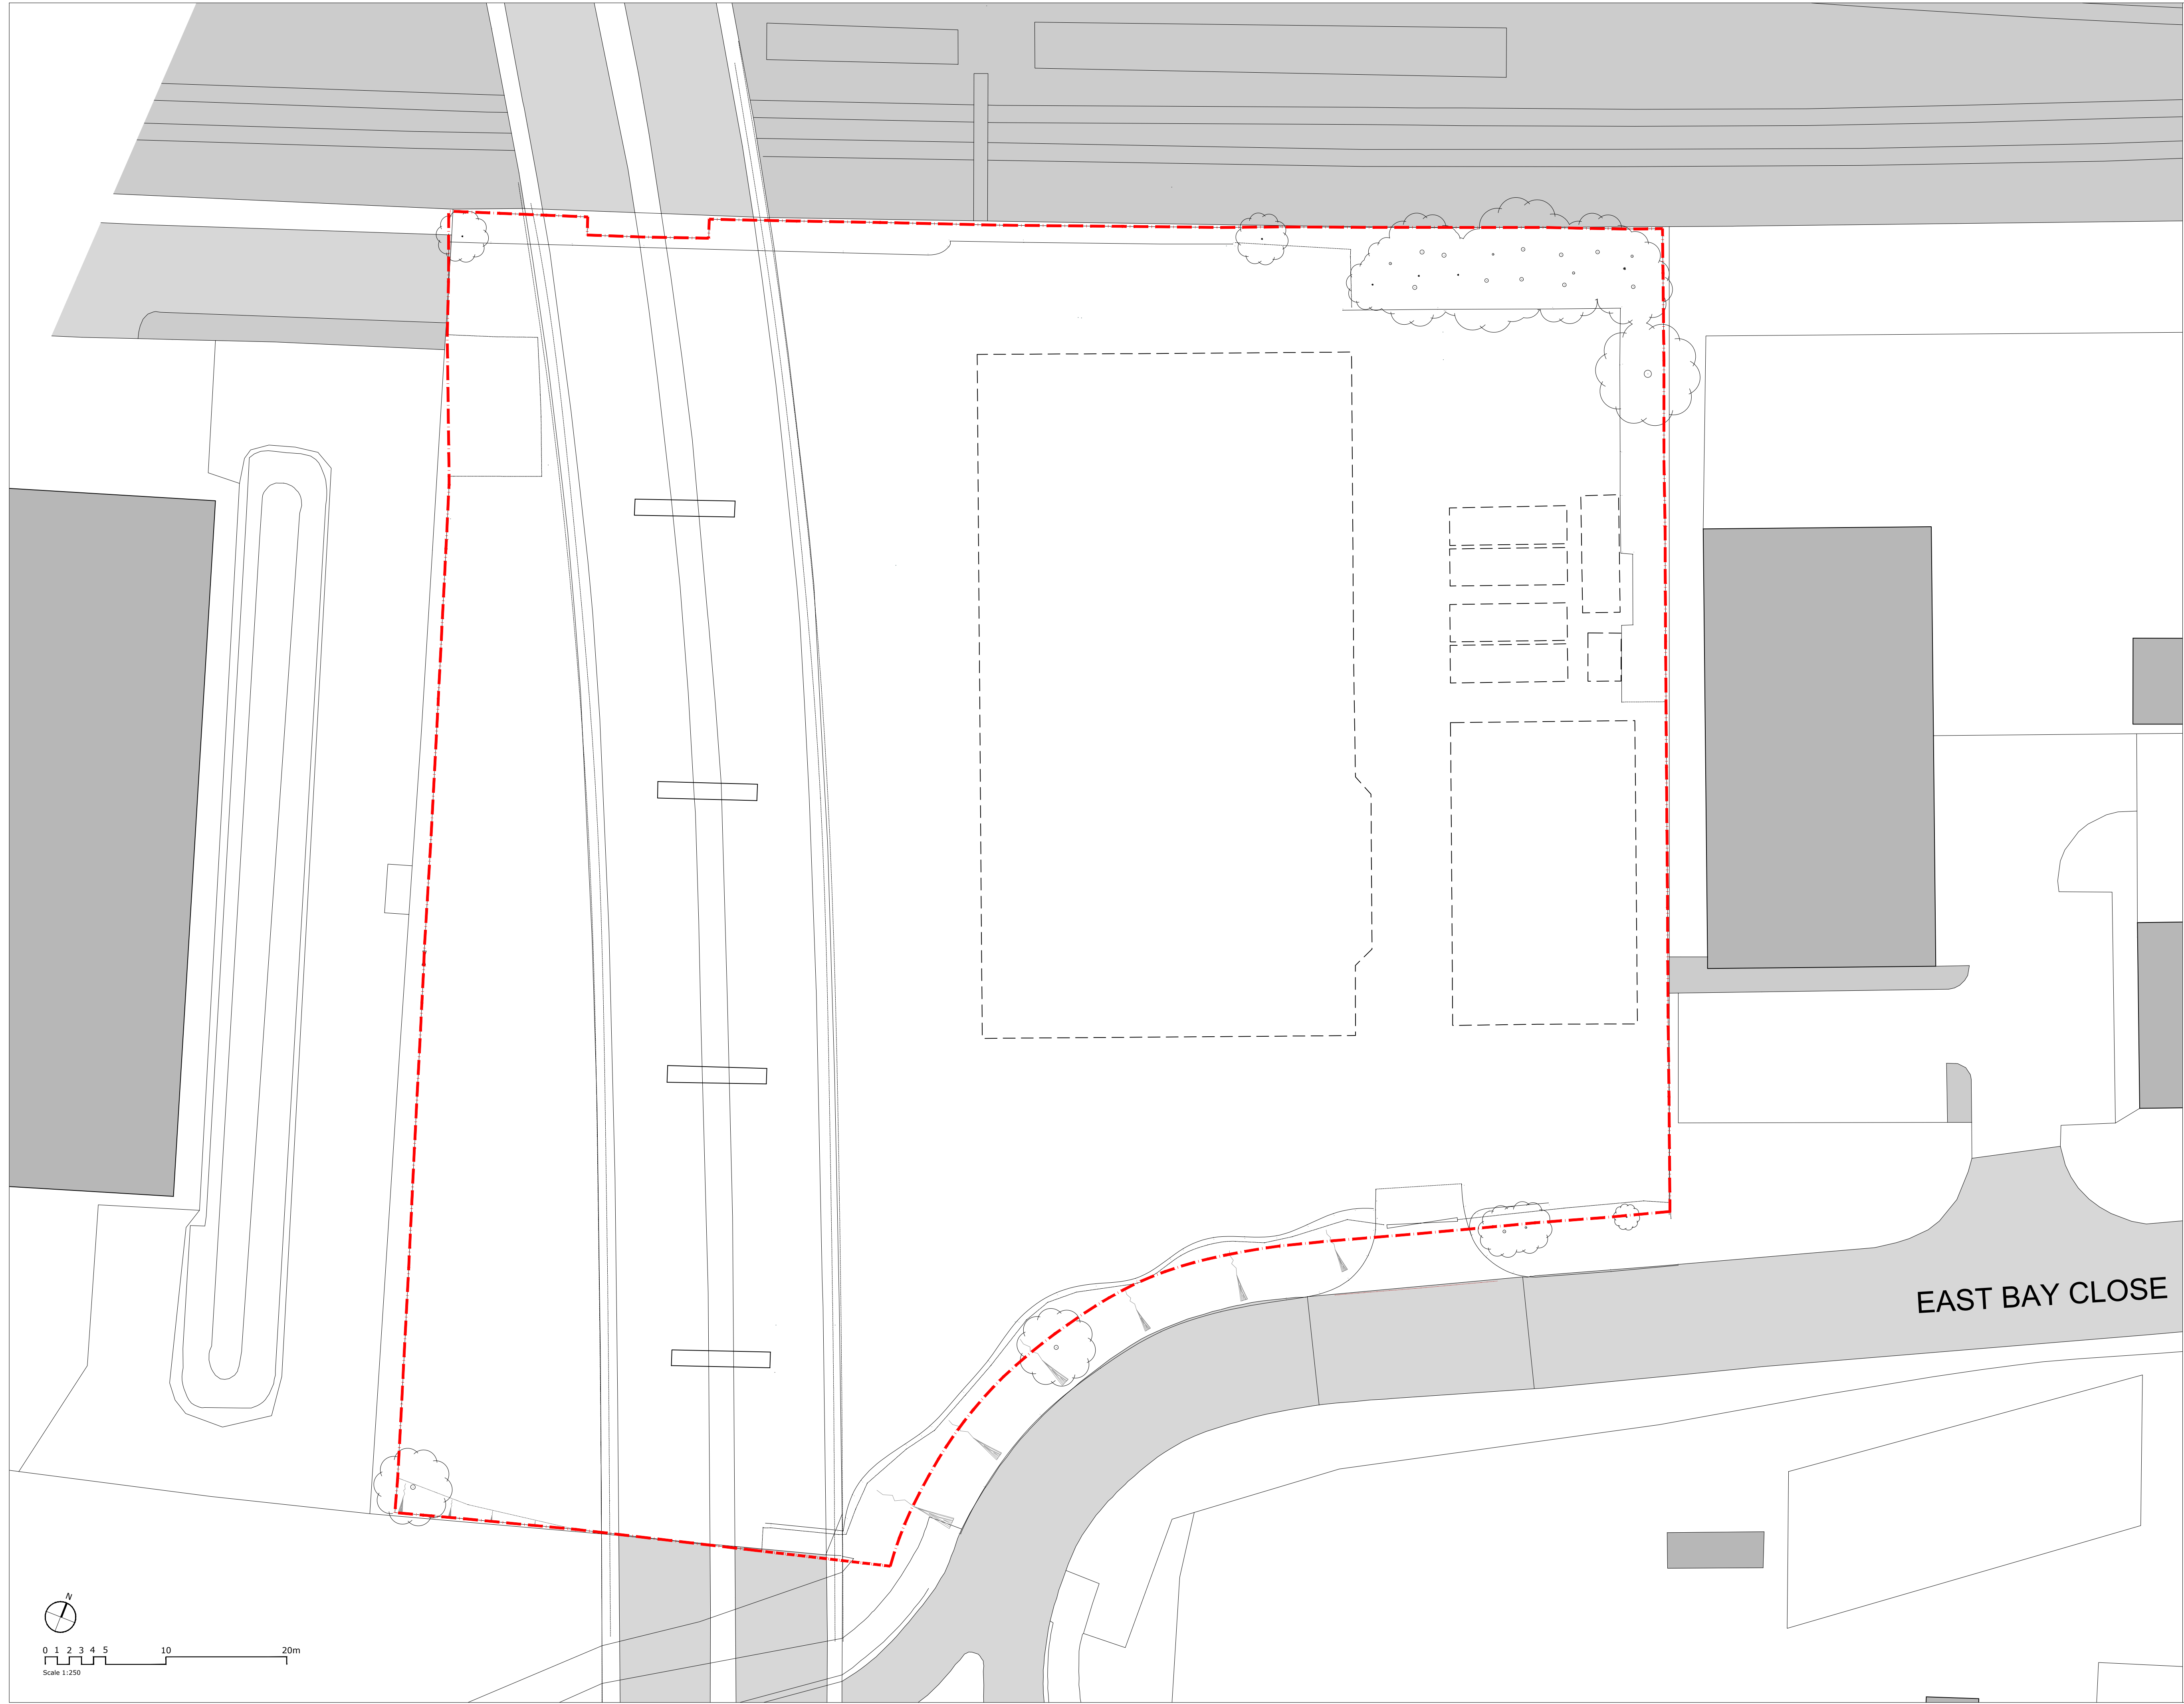

Legend

--- Dotted Line Indicates Demolished Structures previously situated on the site

RUTTER ARCHITECTS

68 Crooksbury
Farnham
Surrey
GU10 1QD
T. 01252 781 432
W. www.rutterarchitects.com

Client :
CNM Estates Ltd

Project :
East Bay Close,
Cardiff

Drawing Title :
EXISTING
SITE PLAN

Scale @ A1 : 1:250
Checked By : PR
Date : NOV 21

Job Number : 1017
Stage : PL
Drawing No : 010
Rev : A

Issue Status :
 Construction Preliminary Information
 Approval Tender

